

SHEET


NO.

100

SHEET

NO.

102

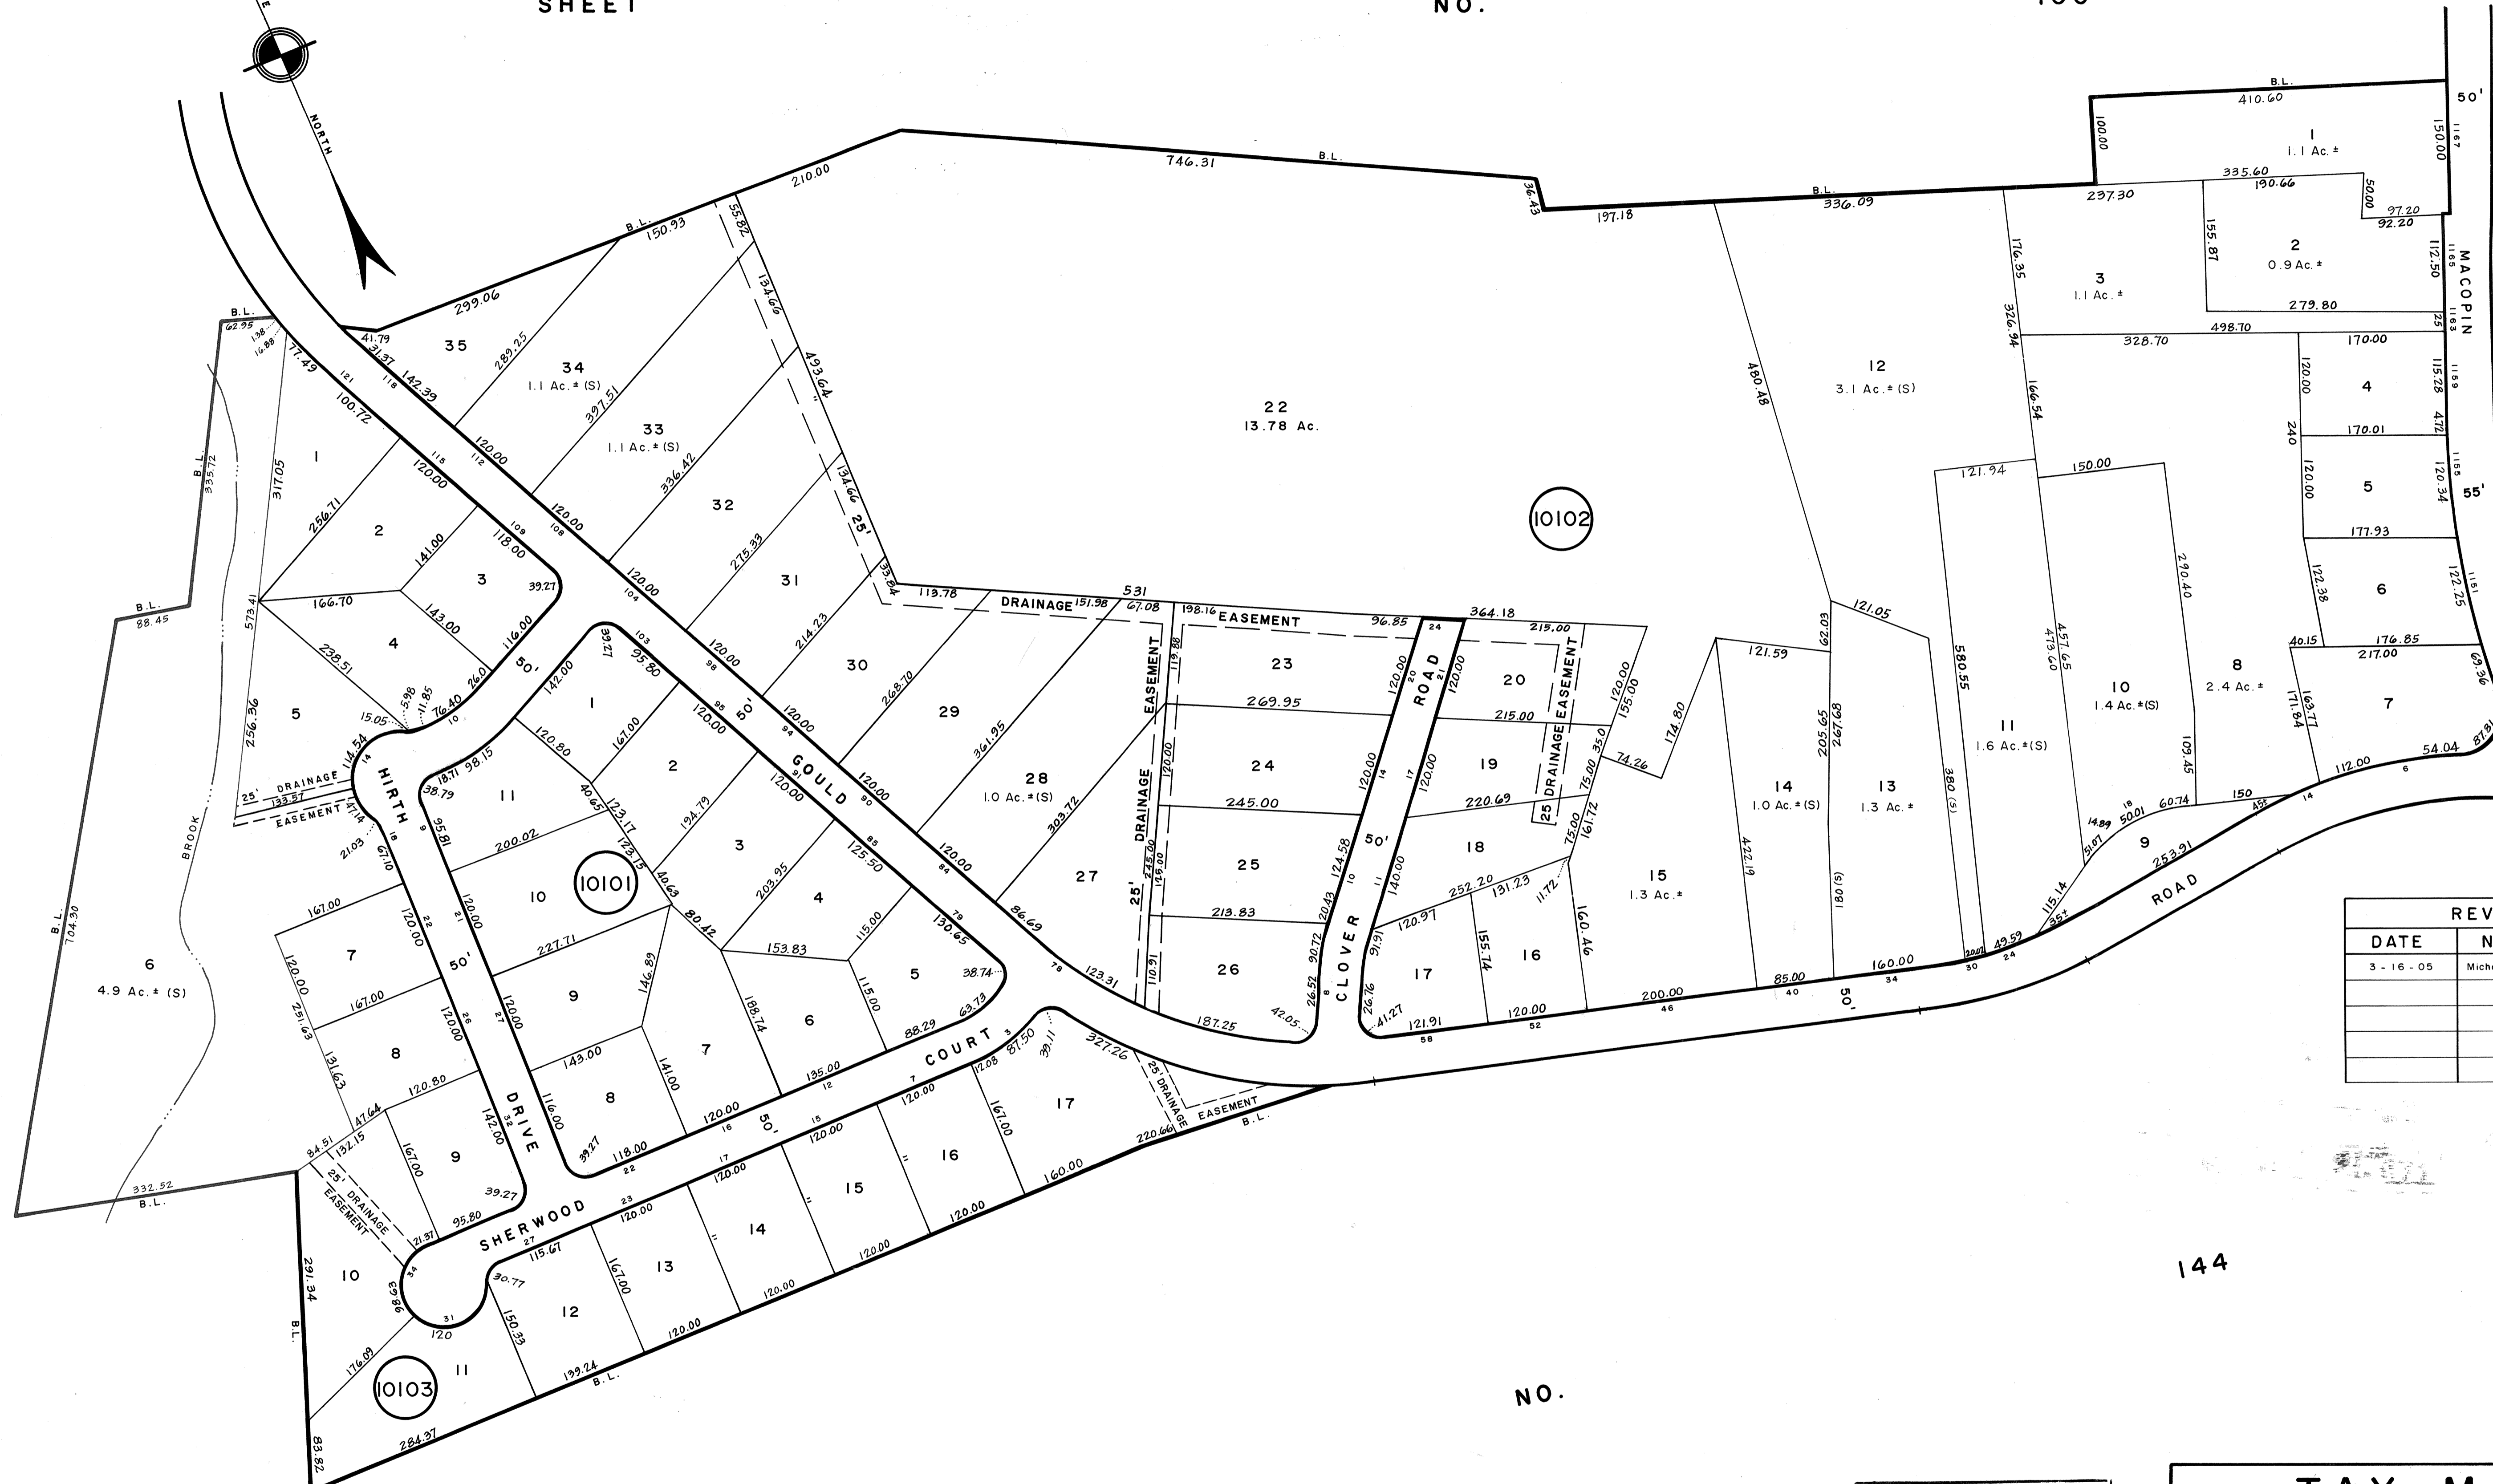

REVISIONS		
DATE	NAME	NO.
3-16-05	Michael J. Berry	21787

144

NO.

SHEET

NEW JERSEY DEPARTMENT OF THE TREASURY
 DIVISION OF TAXATION
 PROPERTY ADMINISTRATION
 APPROVED AS A TAX MAP PURSUANT TO THE AUTHORITY OF
 N.J.S.A. 54:1-15 & 54:6-1
 FOR THE DIRECTOR, DIVISION OF TAXATION
 _____ C.T.A.
 THOMAS J. REILLY, CHIEF, LOCAL PROPERTY, FIELD ASSISTANCE
 _____ C.T.
 SUPERVISING FIELD REPRESENTATIVE
 DATE: JUL 11 2011 SERIAL NO. 971

NEW JERSEY DEPARTMENT OF THE TREASURY
 DIVISION OF TAXATION
 LOCAL PROPERTY BRANCH
 APPROVED AS A TAX MAP PURSUANT TO THE
 PROVISIONS OF CHAPTER 175, LAWS OF 1984, ETC.
 FOR THE DIRECTOR, DIVISION OF TAXATION

 BY _____ P.E. & L.S.
 LIC. #15434 CHIEF, ENGINEERING SECTION
 DATE MAR 22 1988 SERIAL NO. 680

TAX MAP
TOWNSHIP OF WEST MILFORD
 PASSAIC COUNTY, NEW JERSEY
 SCALE: 1"=100' DATE: 9-30-86
ANDREW J. LYCOSKY P.E. & L.S.
 TOWNSHIP ENGINEER
 1480 UNION VALLEY ROAD
 WEST MILFORD