


NO. 125

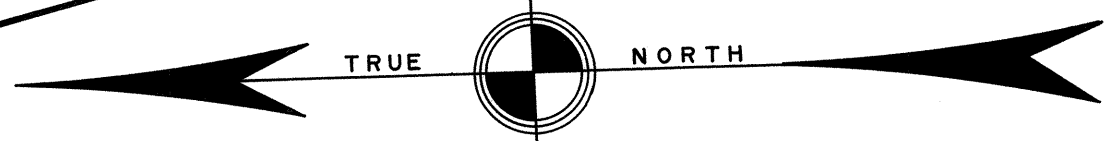

REVISIONS		
DATE	NAME	NO.
3 - 21 - 05	Michael J. Berry	21787
3 - 26 - 10	"	"

SHEET NO. 125

SHEET NO. 130

CHIMNEY RIDGE TRAIL

BOARD OF EDUCATION  
3  
15.80 Ac.  
EXEMPTED

SHEET NO. 133

ASHBROOK L.A.

ROAD

STRUBLE LANE

(3203)

48 B.O.E. EXEMPTED

SHEET

MACOPIN

21  
4.85 Ac. \*

MACOPIN TERRACE

(3202)

MACOPIN DRIVE

LAKE

STATE  
25  
7.43 Ac.  
EXEMPTED

(3201)

DRIVE

CREST

SHEET NO. 129

SHEET NO. CREST

129.01

SHEET NO.

HIGH

NEW JERSEY DEPARTMENT OF TREASURY  
DIVISION OF TAXATION  
PROPERTY ADMINISTRATION  
APPROVED AS A TAX MAP PURSUANT TO THE AUTHORITY OF  
N.J.S.A. 94-18 & 94-20-1  
FOR THE DIRECTOR, DIVISION OF TAXATION  
THOMAS J. BERRY, CHIEF, LOCAL PROPERTY, FIELD ASSISTANCE C.T.A.  
SUPERVISING FIELD REPRESENTATIVE  
DATE: JUL 11 2001 SERIAL NO. 971

NEW JERSEY DEPARTMENT OF TREASURY  
DIVISION OF TAXATION  
LOCAL PROPERTY BRANCH  
APPROVED AS A TAX MAP PURSUANT TO THE  
PROVISIONS OF CHAPTER 175, LAWS OF 1918, ETC.  
FOR THE DIRECTOR, DIVISION OF TAXATION  
BY: Andrew J. Lycosky  
LIC. #16484 CREF. ENGINEERING SECTION  
DATE: MAR 22 1998 SERIAL NO. 680

**TAX MAP**  
**TOWNSHIP OF WEST MILFORD**  
PASSAIC COUNTY, NEW JERSEY  
SCALE: 1"=100' DATE: 9-30-86  
**ANDREW J. LYCOSKY** P.E. & L.S.  
TOWNSHIP ENGINEER  
1480 UNION VALLEY ROAD  
WEST MILFORD